

LOCATION MAP: NTS





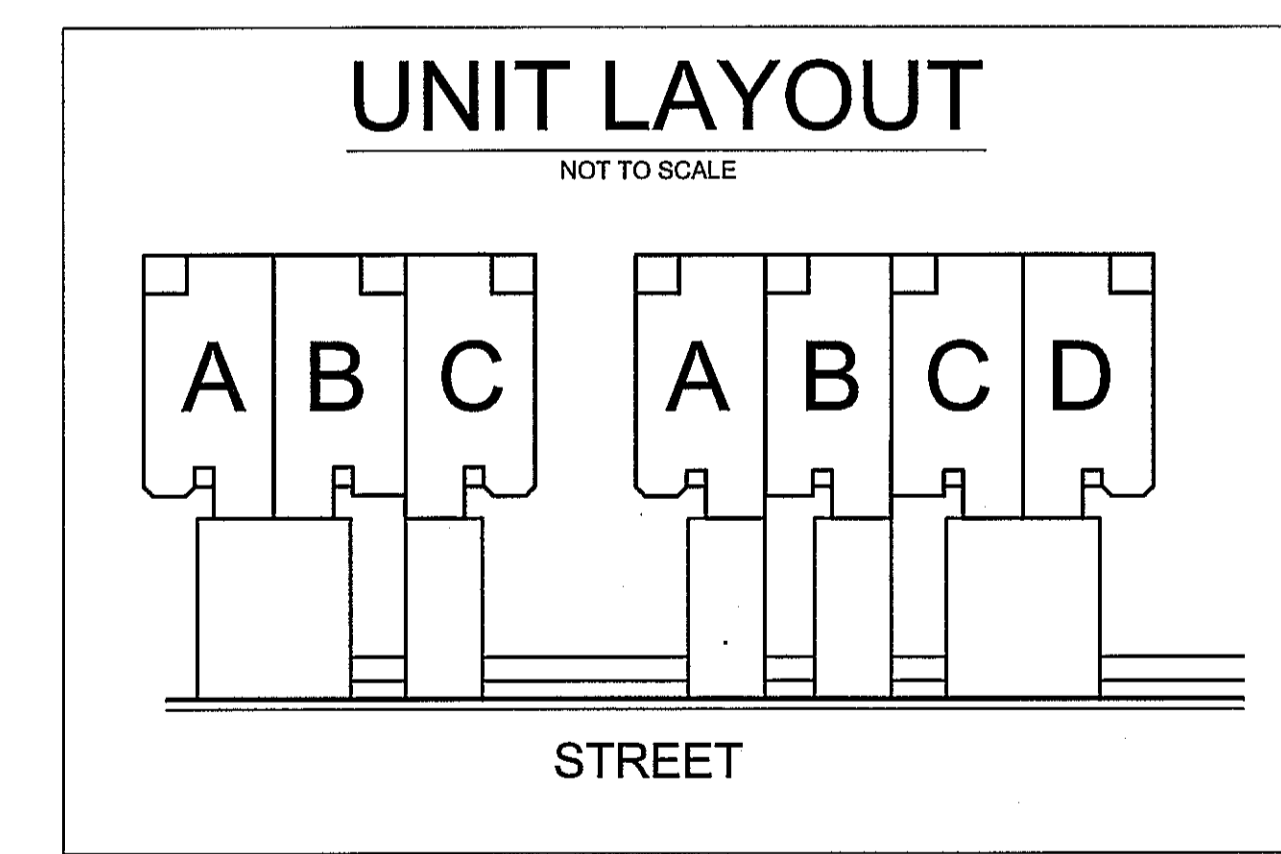


EXHIBIT PLAN
FOR PURPOSE OF REAL ESTATE EXHIBIT
NOT FOR CONSTRUCTION

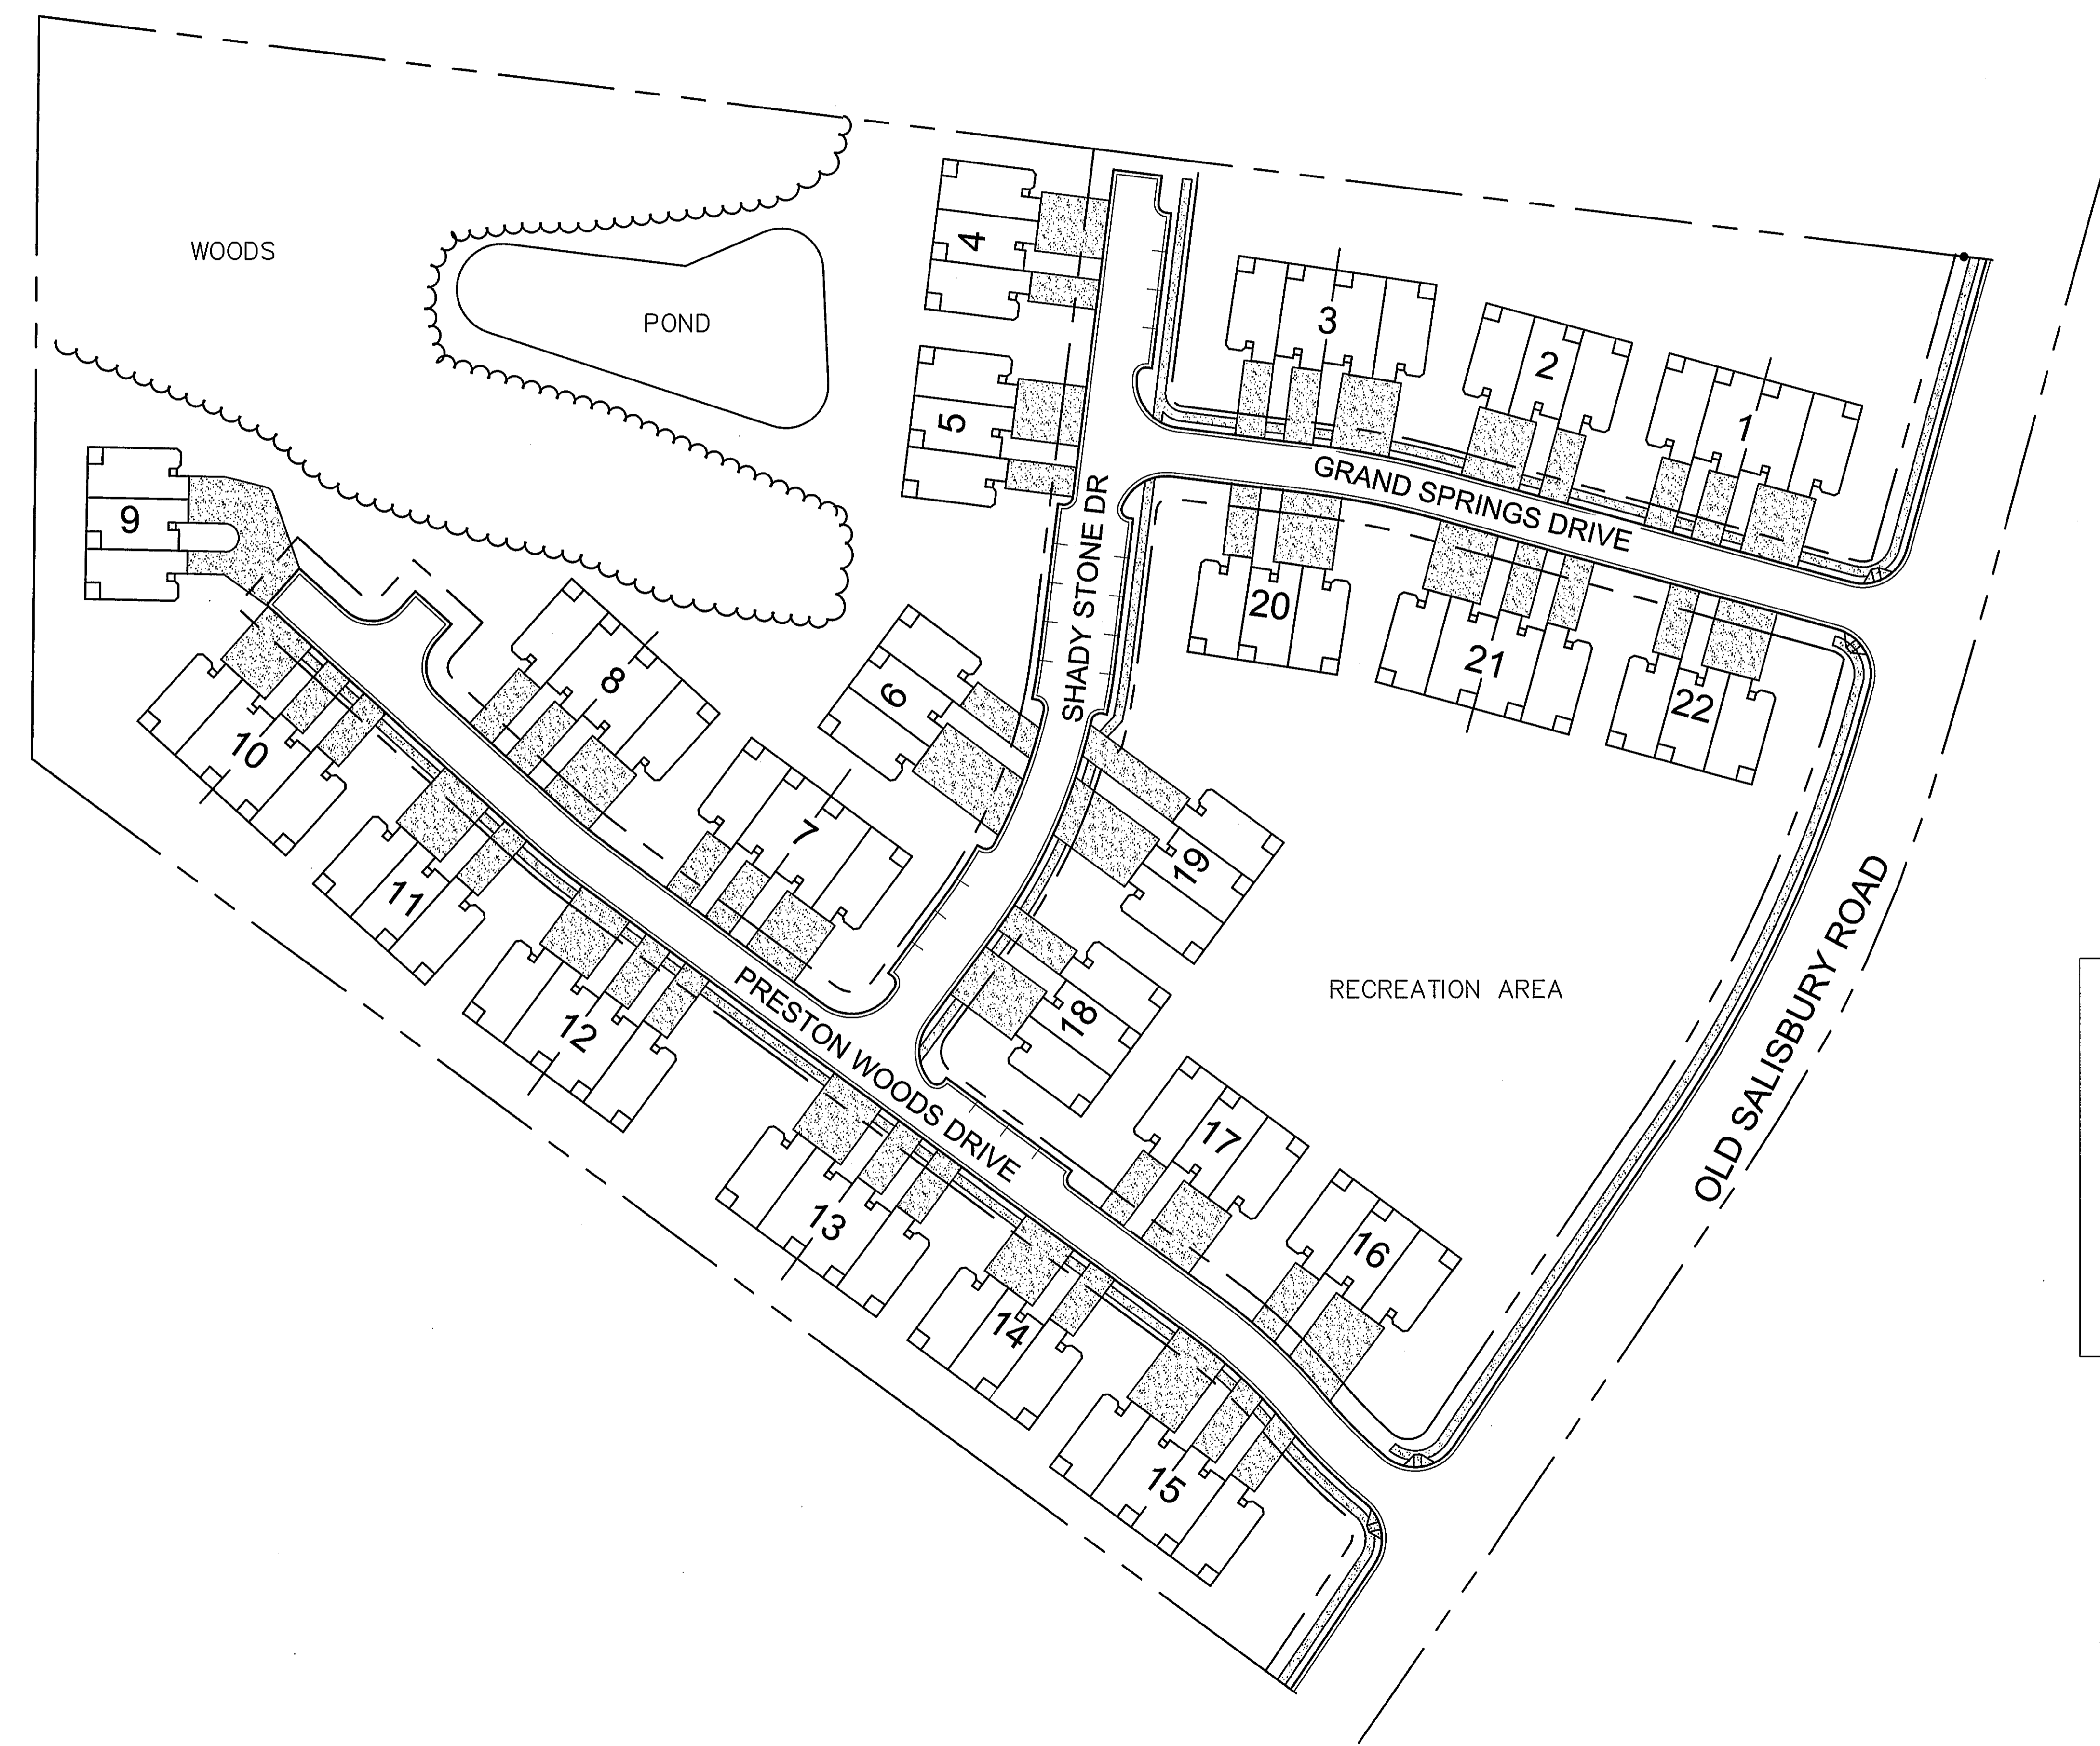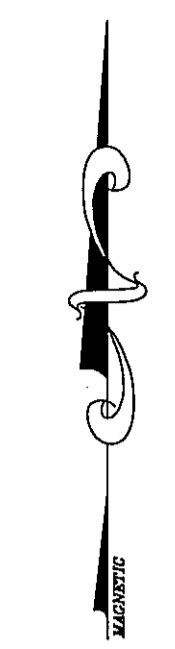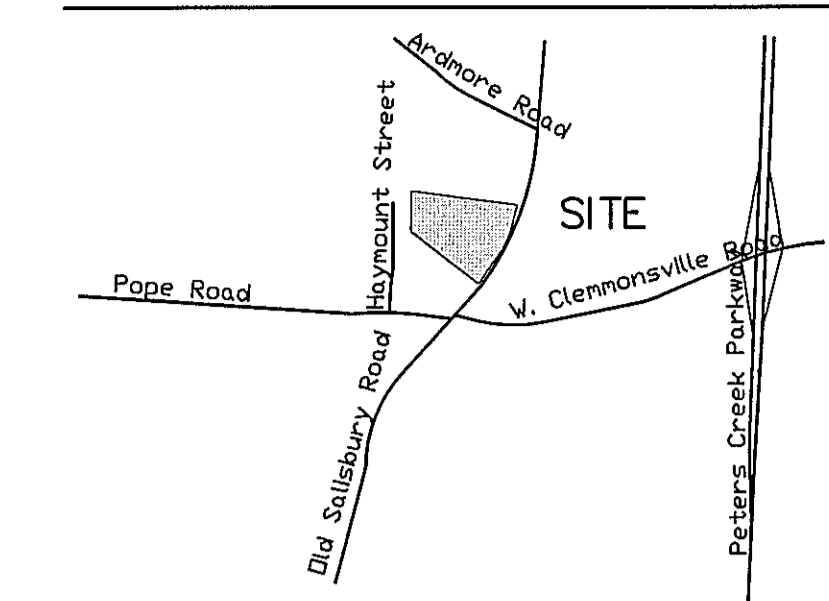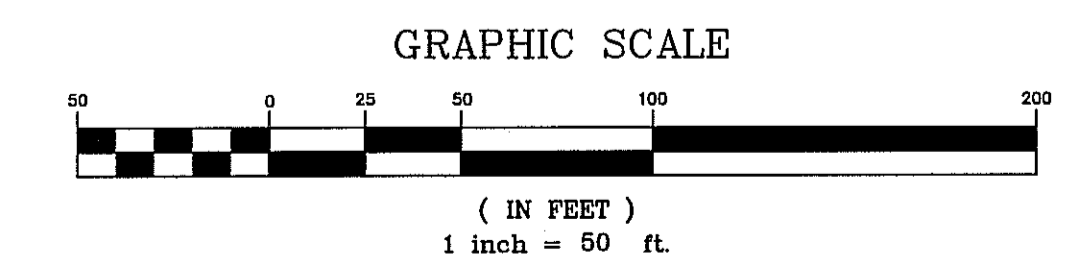

REV. NO.	DESCRIPTION	DATE	BY	APPD

SITE PLAN EXHIBIT
PRESTON WOODS
HATHAWAY HOMES, INC
WINSTON-SALEM, NORTH CAROLINA

PROJECT NUMBER
07-13
DESIGNED BY
BAH
DRAWN BY
BAH
CHECKED BY
BJD
SCALE
1" = 40'
DATE
29 JAN 08
1 OF 1

DEATON
Engineering, PLLC
2311 W. CONE BLVD. #147
GREENSBORO, NC 27408
PHONE: 336-540-9809
FAX: 336-540-9850